




PIANTA TRIBUNA-SOL AIO INTERMEDIO scala 1:50

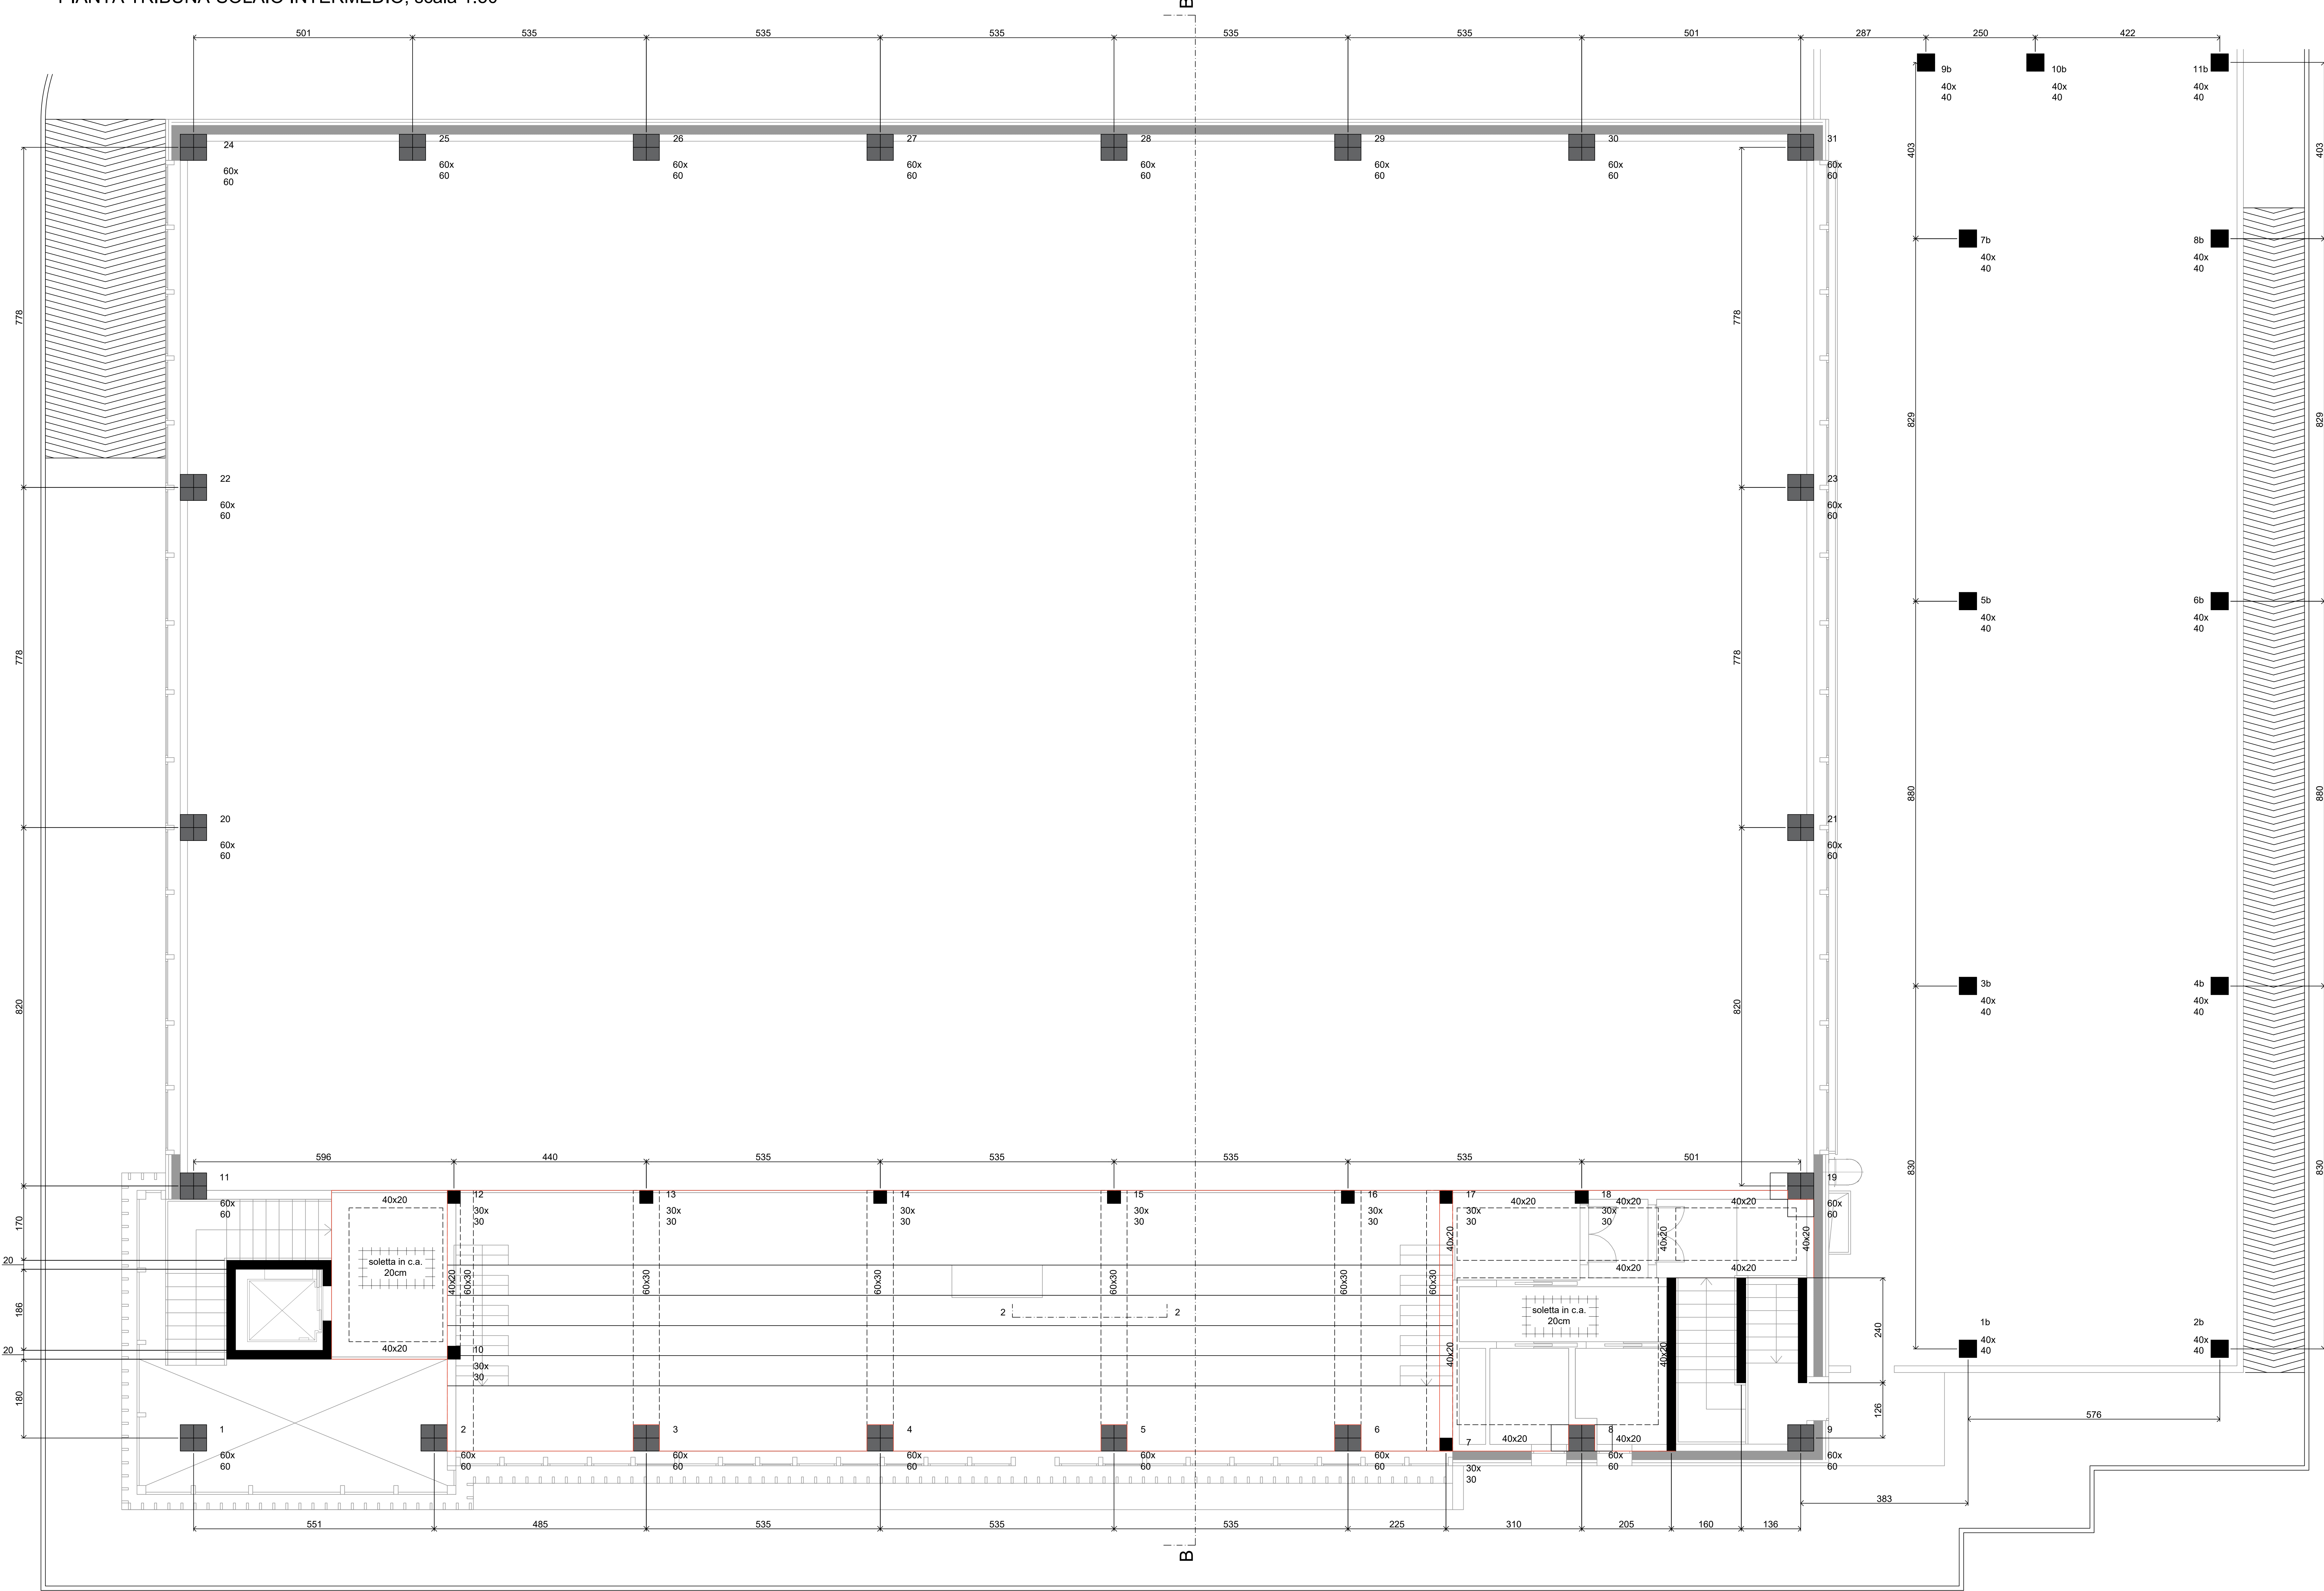


SEZIONE B-B scala 1:50

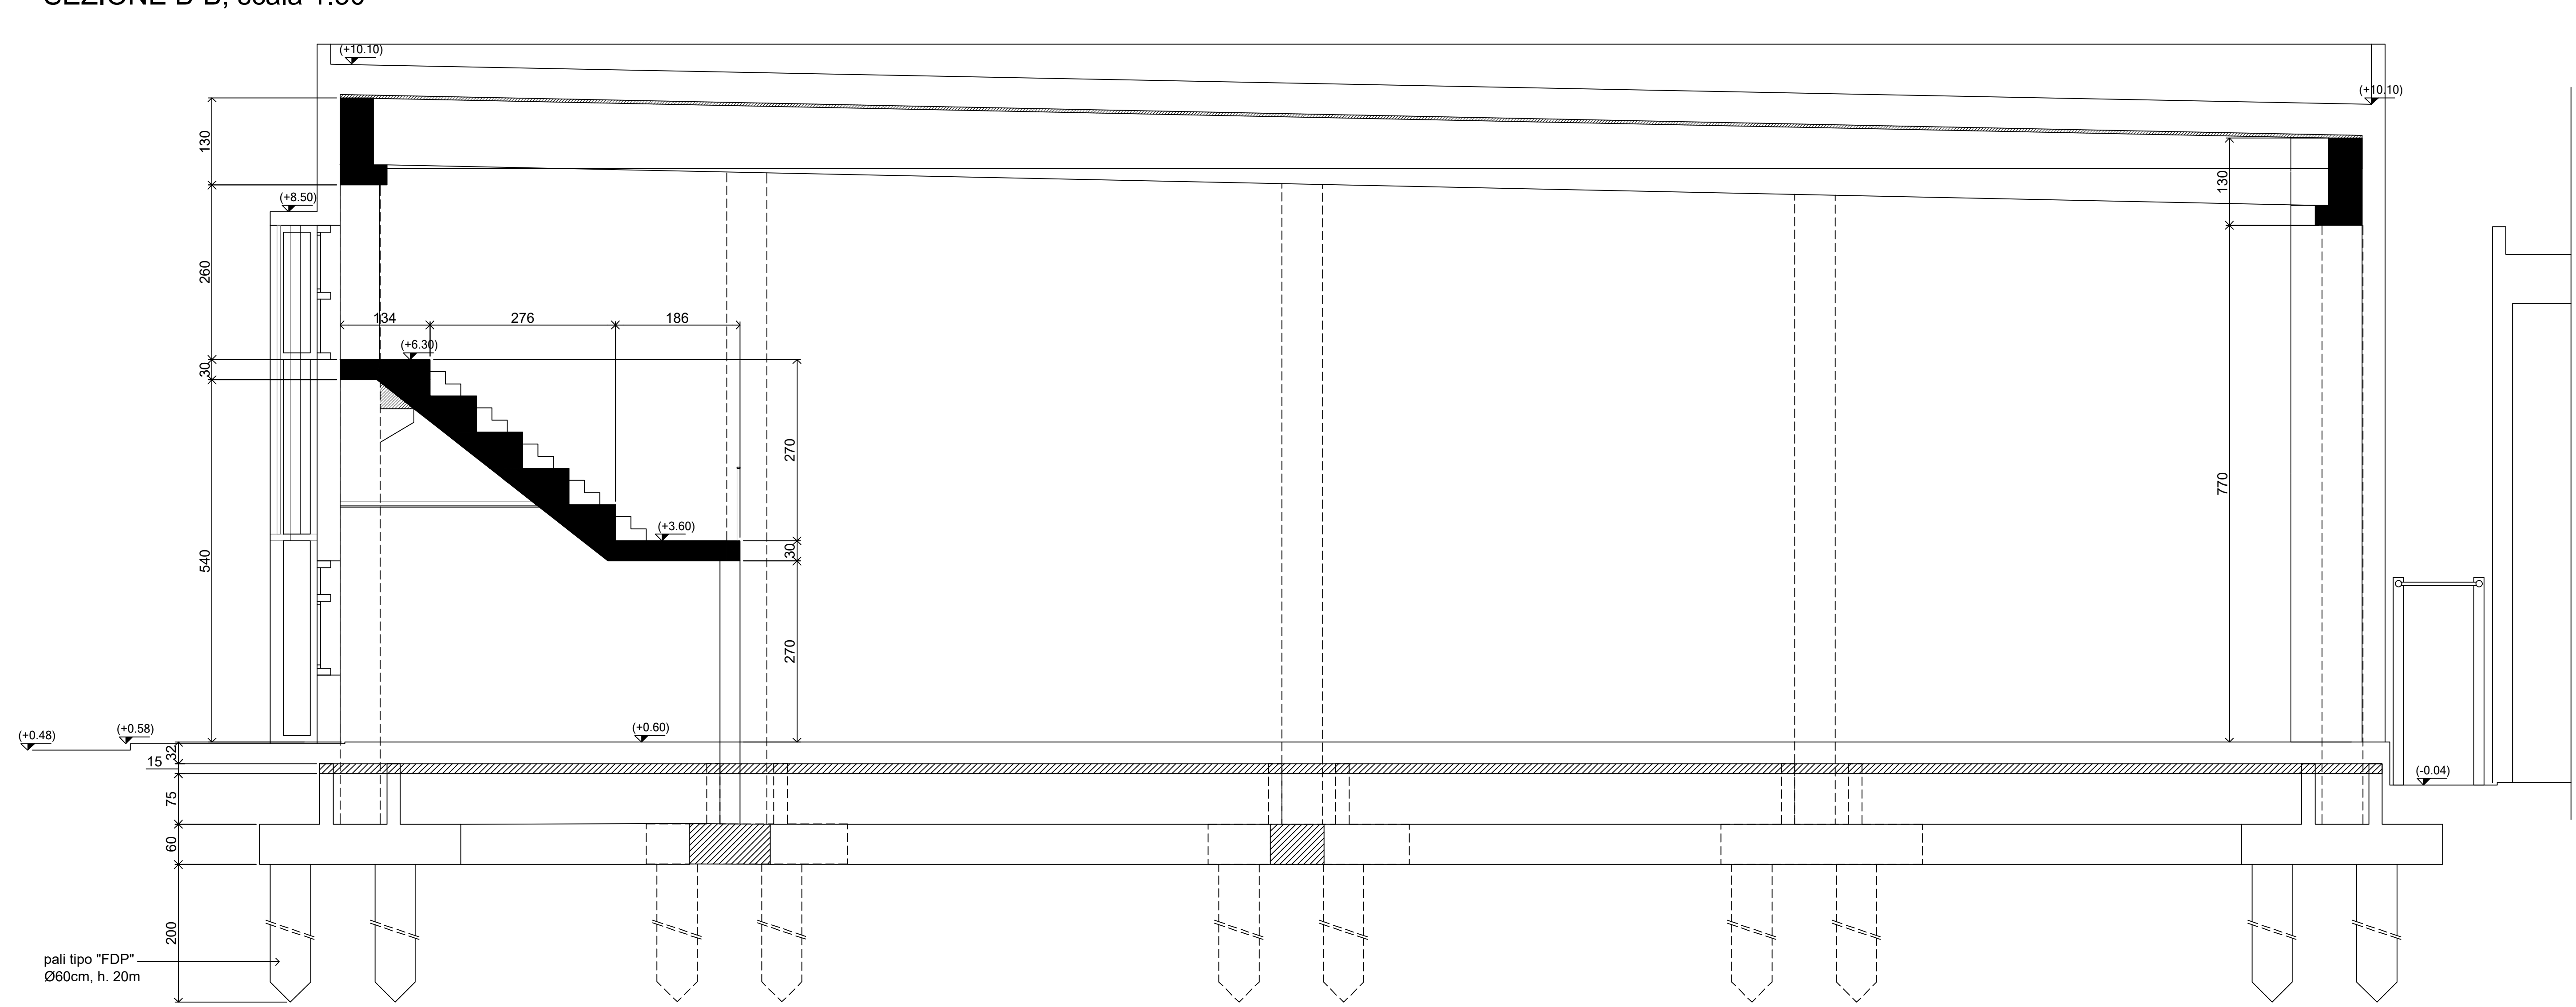


DETTAGLIO TRIBUNA sezione 2-2 scala 1:20

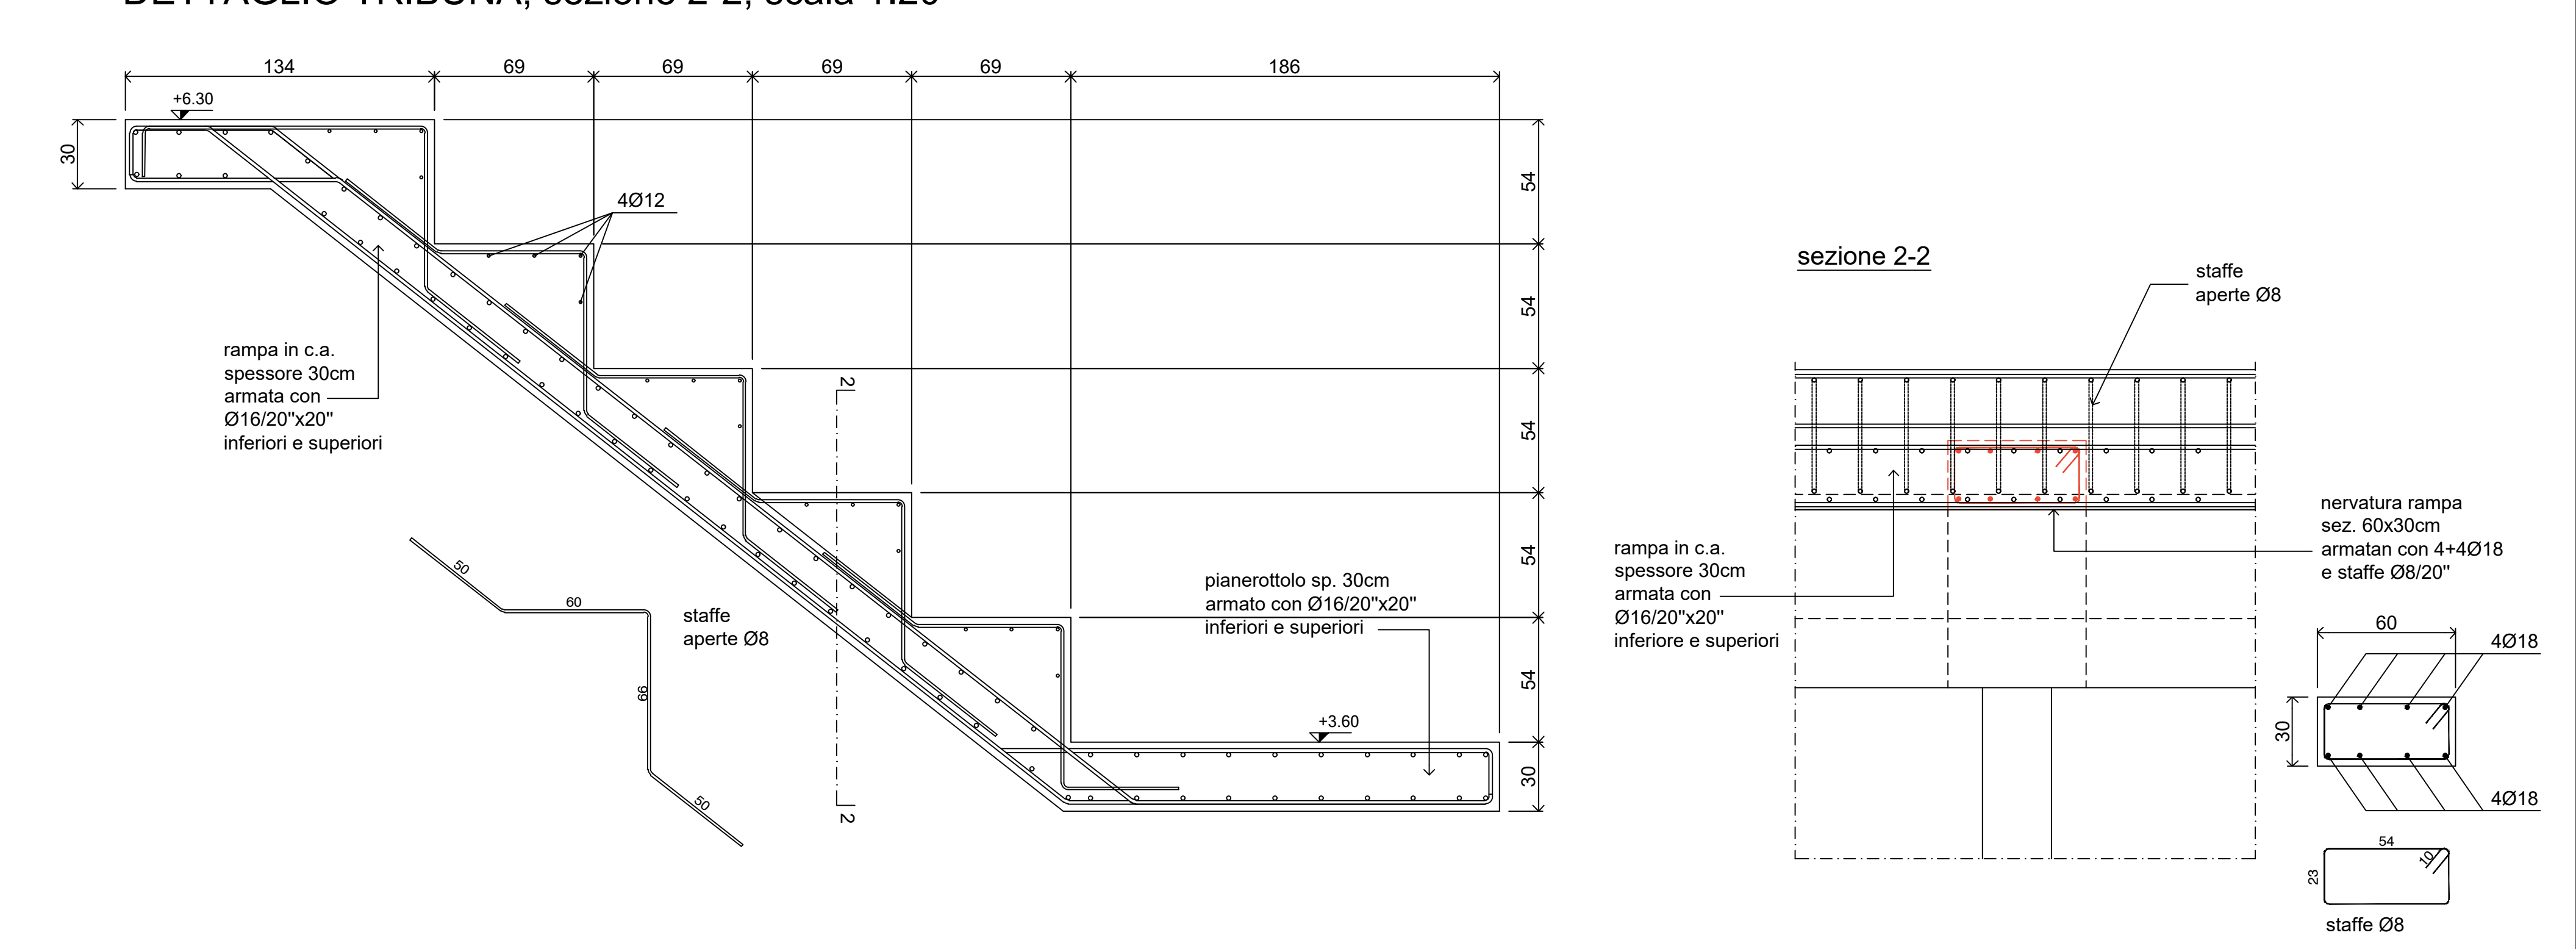


pilastrata 1-2-3-4-5-6

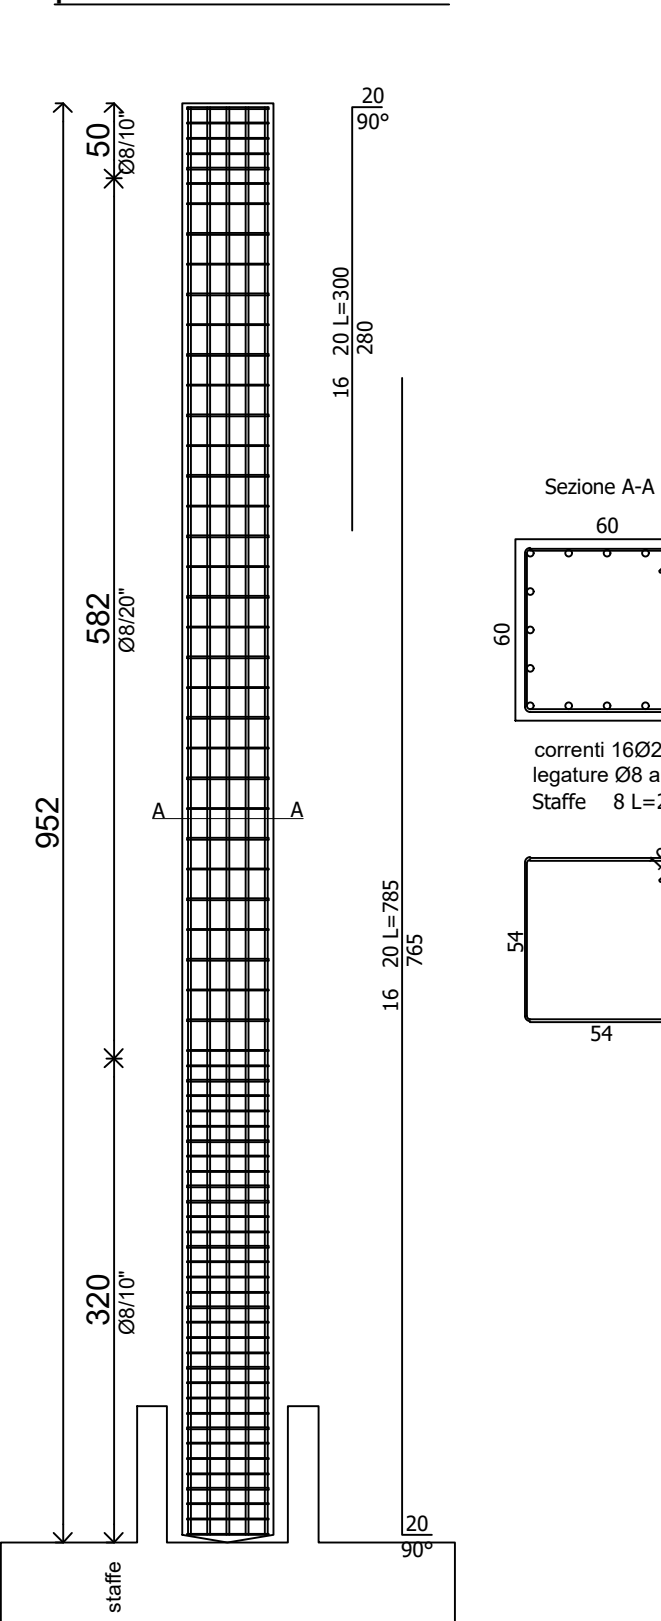


pilastrata 11

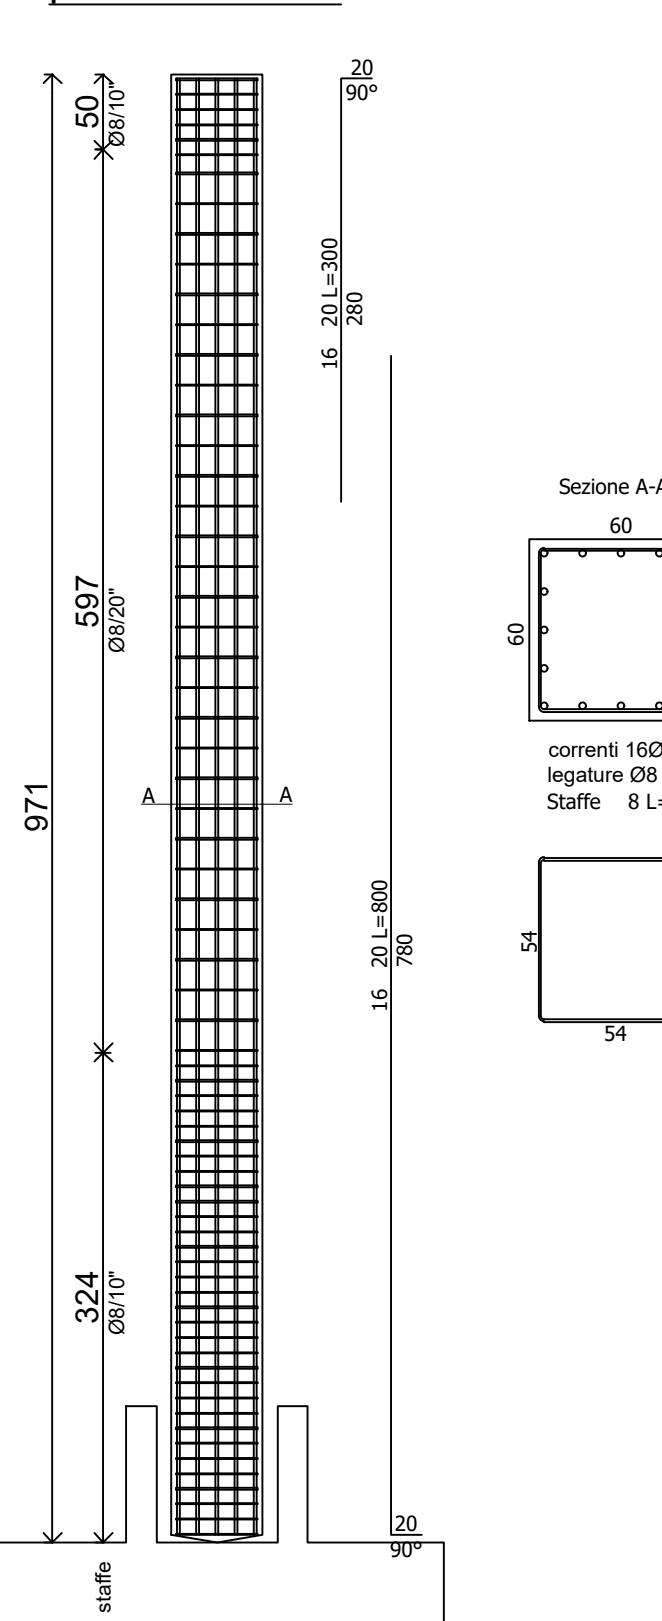


pilastrata 20-21

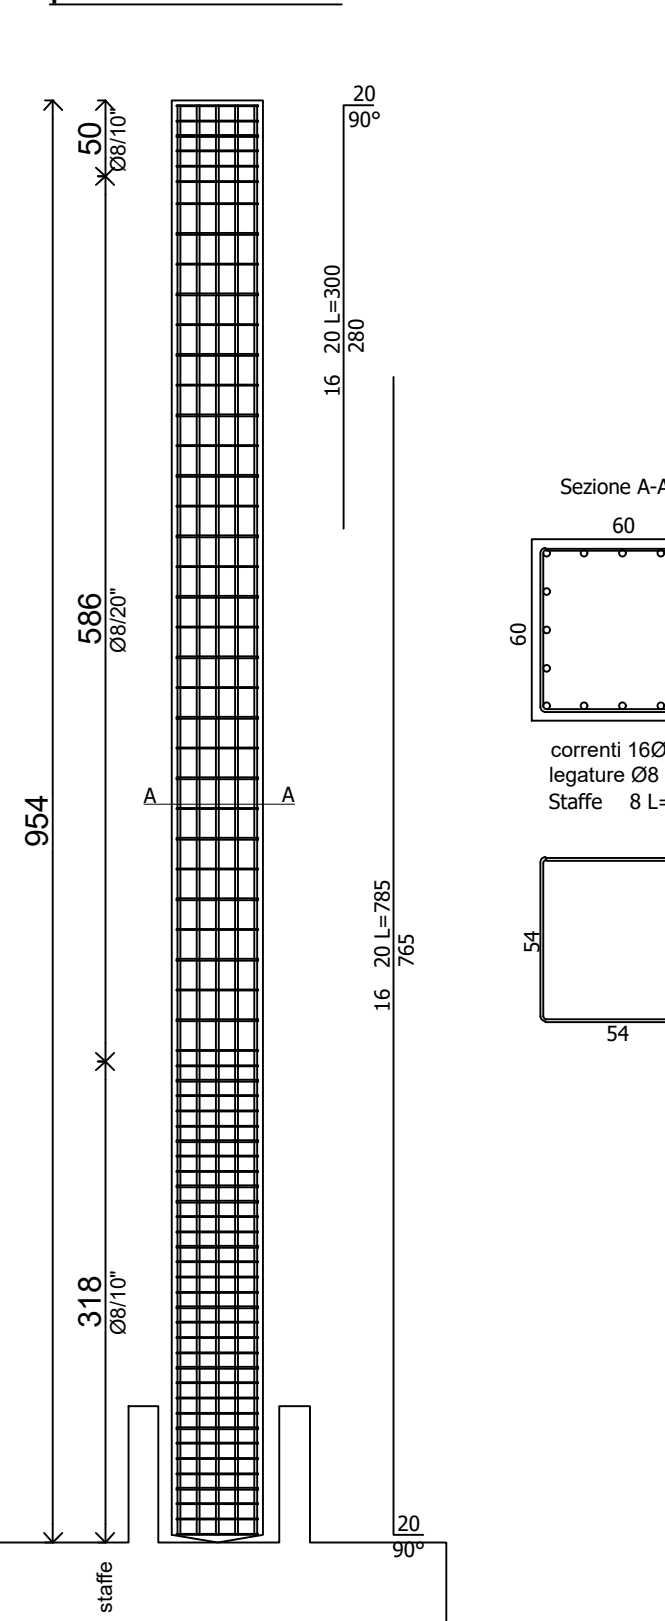

pilastrata 22-23

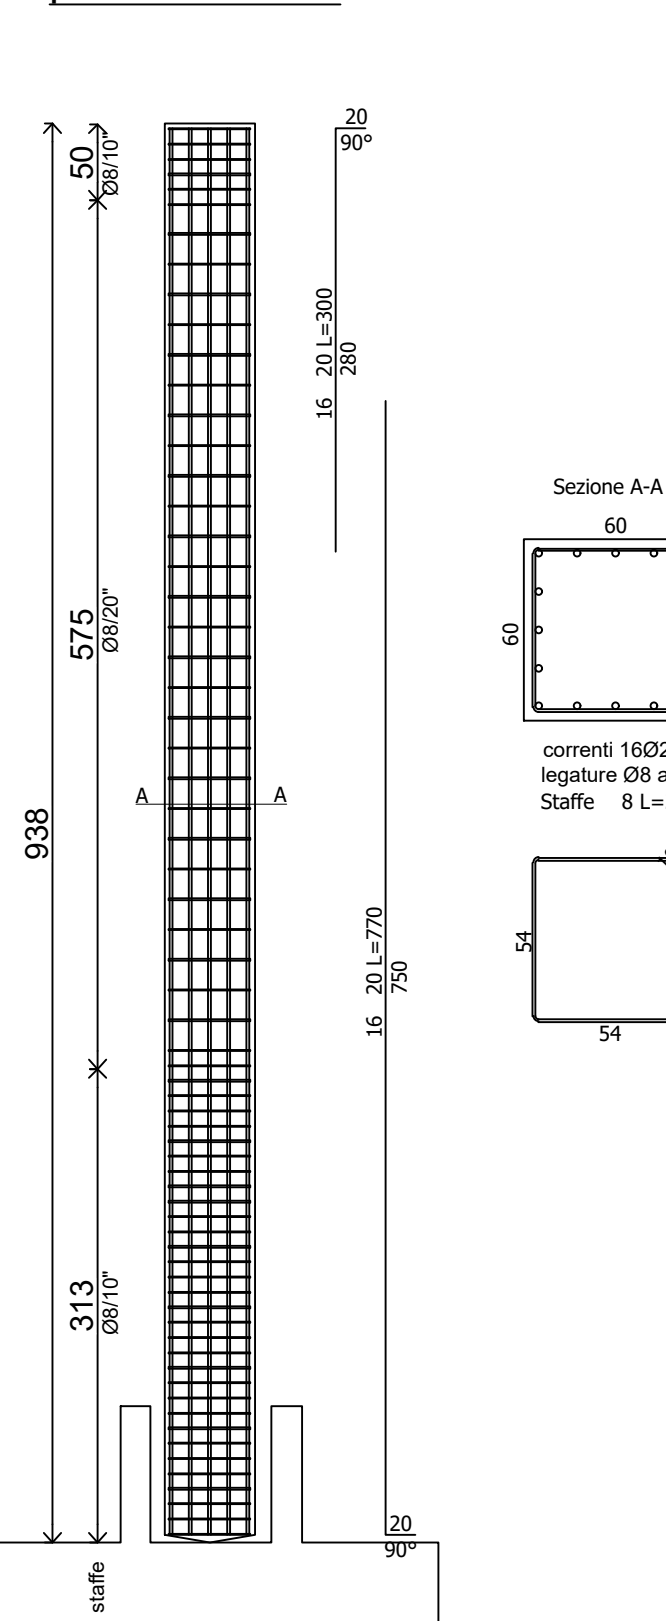

pilastrata 24-25-26-27-28-29-30-31

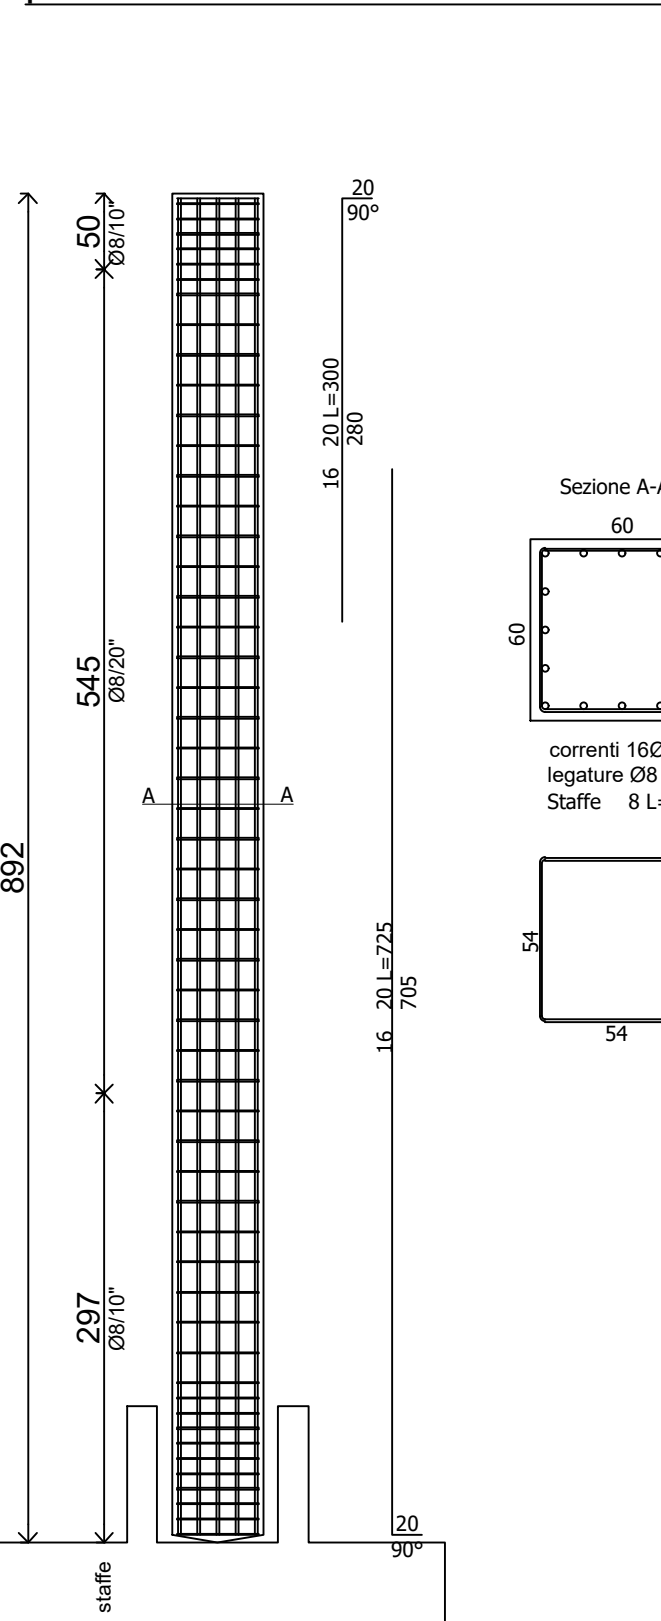

pilastrata 1b-2b-3b-4b-5b-6b-7b-8b-9b-10b-11b

